

TECHNICAL DOOR

TECHNICAL AREA

INFO PANEL

STAINLESS STEEL
SLIDING DOOR

STAINLESS STEEL
WASHBASIN WITH
AUTOMATIC
DISPENSER

ALUMINIUM FLOOR

TOILET PAPER
DISPENSER

IN-BUILT
WASTE BASKET

WALL-HUNG
CERAMIC BOWL

HPL PANELS


205

90

5

190

Rev. 0 Data 27/08/2013 Nota:

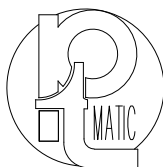

PTMatic S.r.l.
Via Giotto, 1
20010 Bareggio (MI)
www.ptmatic.it

CODIFICA DISEGNO:

99394.R0-Arch.-TWatH.dwg

OGGETTO:

TWATER H - PLAN
sliding door


Materiale:

Note:

Tavola

Scala


1:25

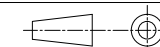


Dis. da

L.Preti

Appr. da

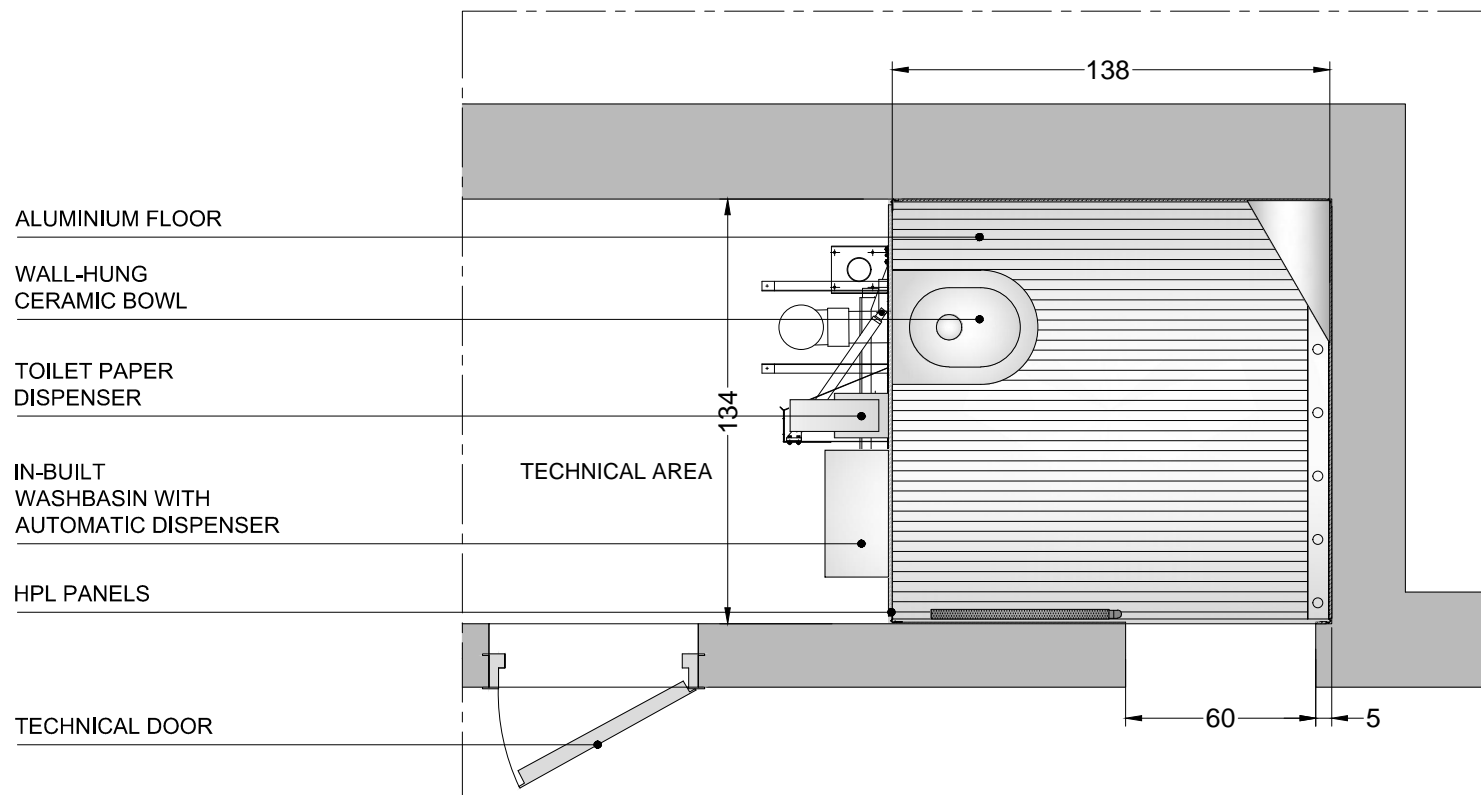

Rev. 0 Data 27/08/2013 Nota:

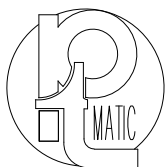

PTMatic S.r.l.
Via Giotto, 1
20010 Bareggio (MI)
www.ptmatic.it

CODIFICA DISEGNO:

99394.R0-Arch.-TWatH.dwg

OGGETTO:

TWATER N - PLAN
sliding door


Materiale:

Note:

Tavola

Scala

1:25

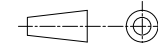

Dis. da

L.Preti

Appr. da